
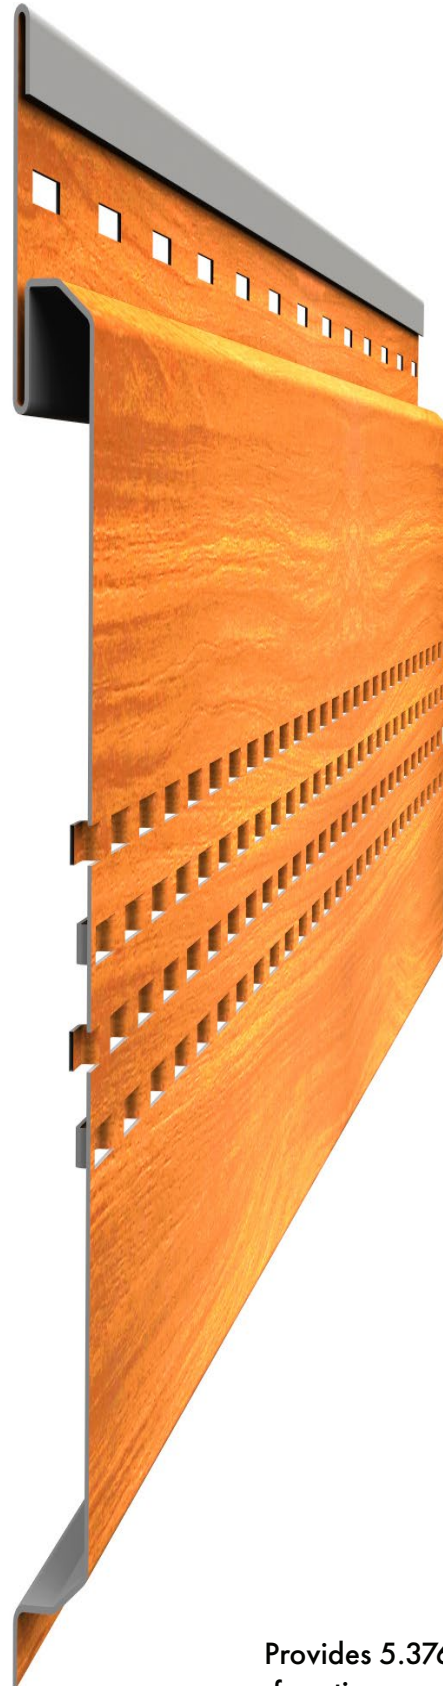


LUX 6" Vented V-Groove Soffit

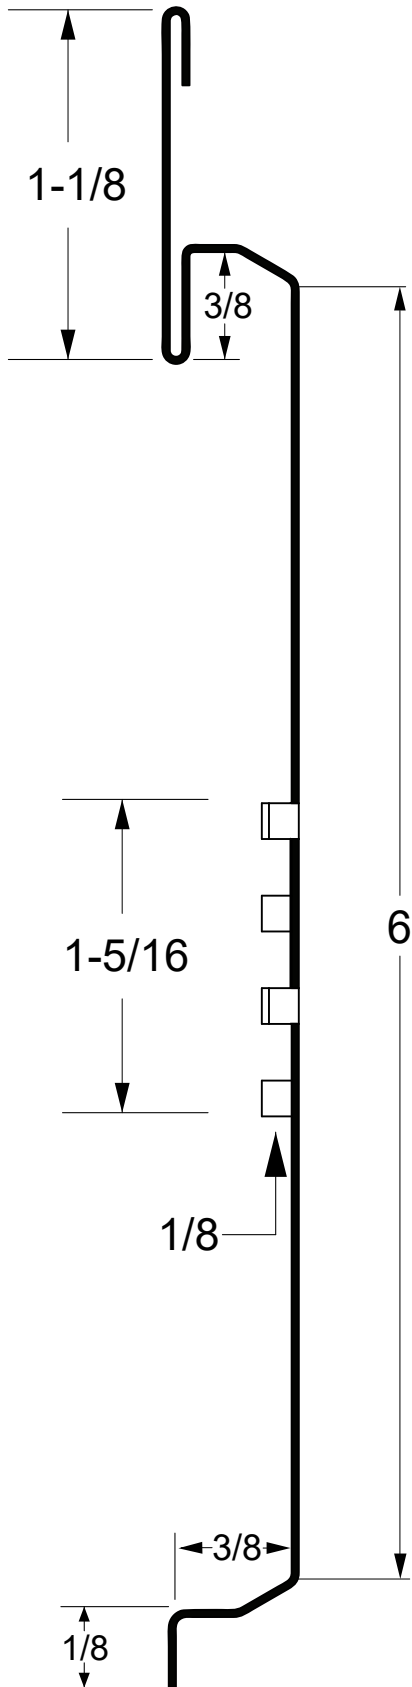

Provides 5.376 sq. inches  
of venting per square foot