
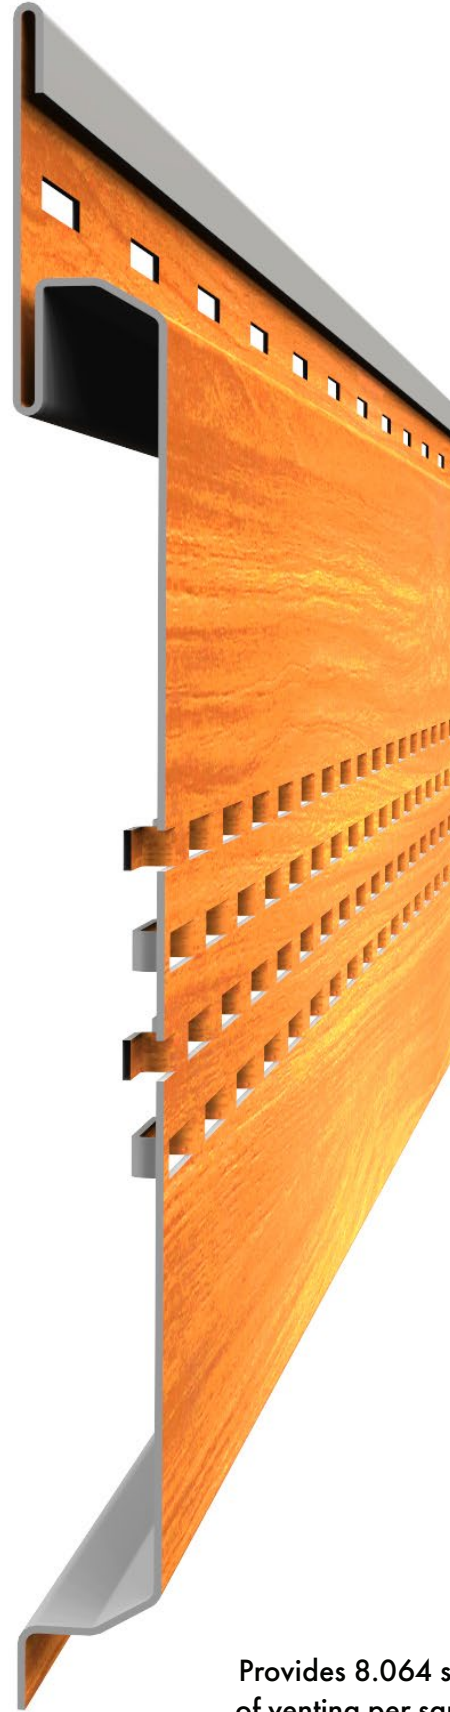


LUX 4" Vented V-Groove Soffit

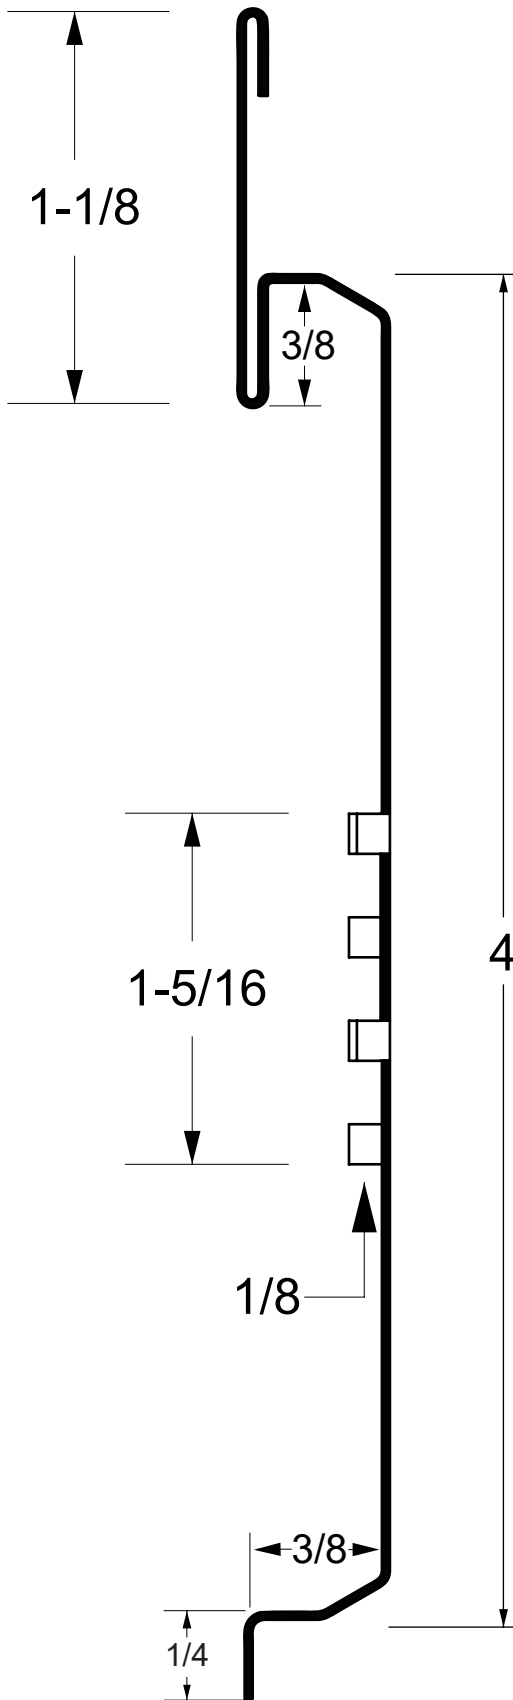

Provides 8.064 sq. inches of venting per square foot